


LETTER HEIGHT: **6 inches**

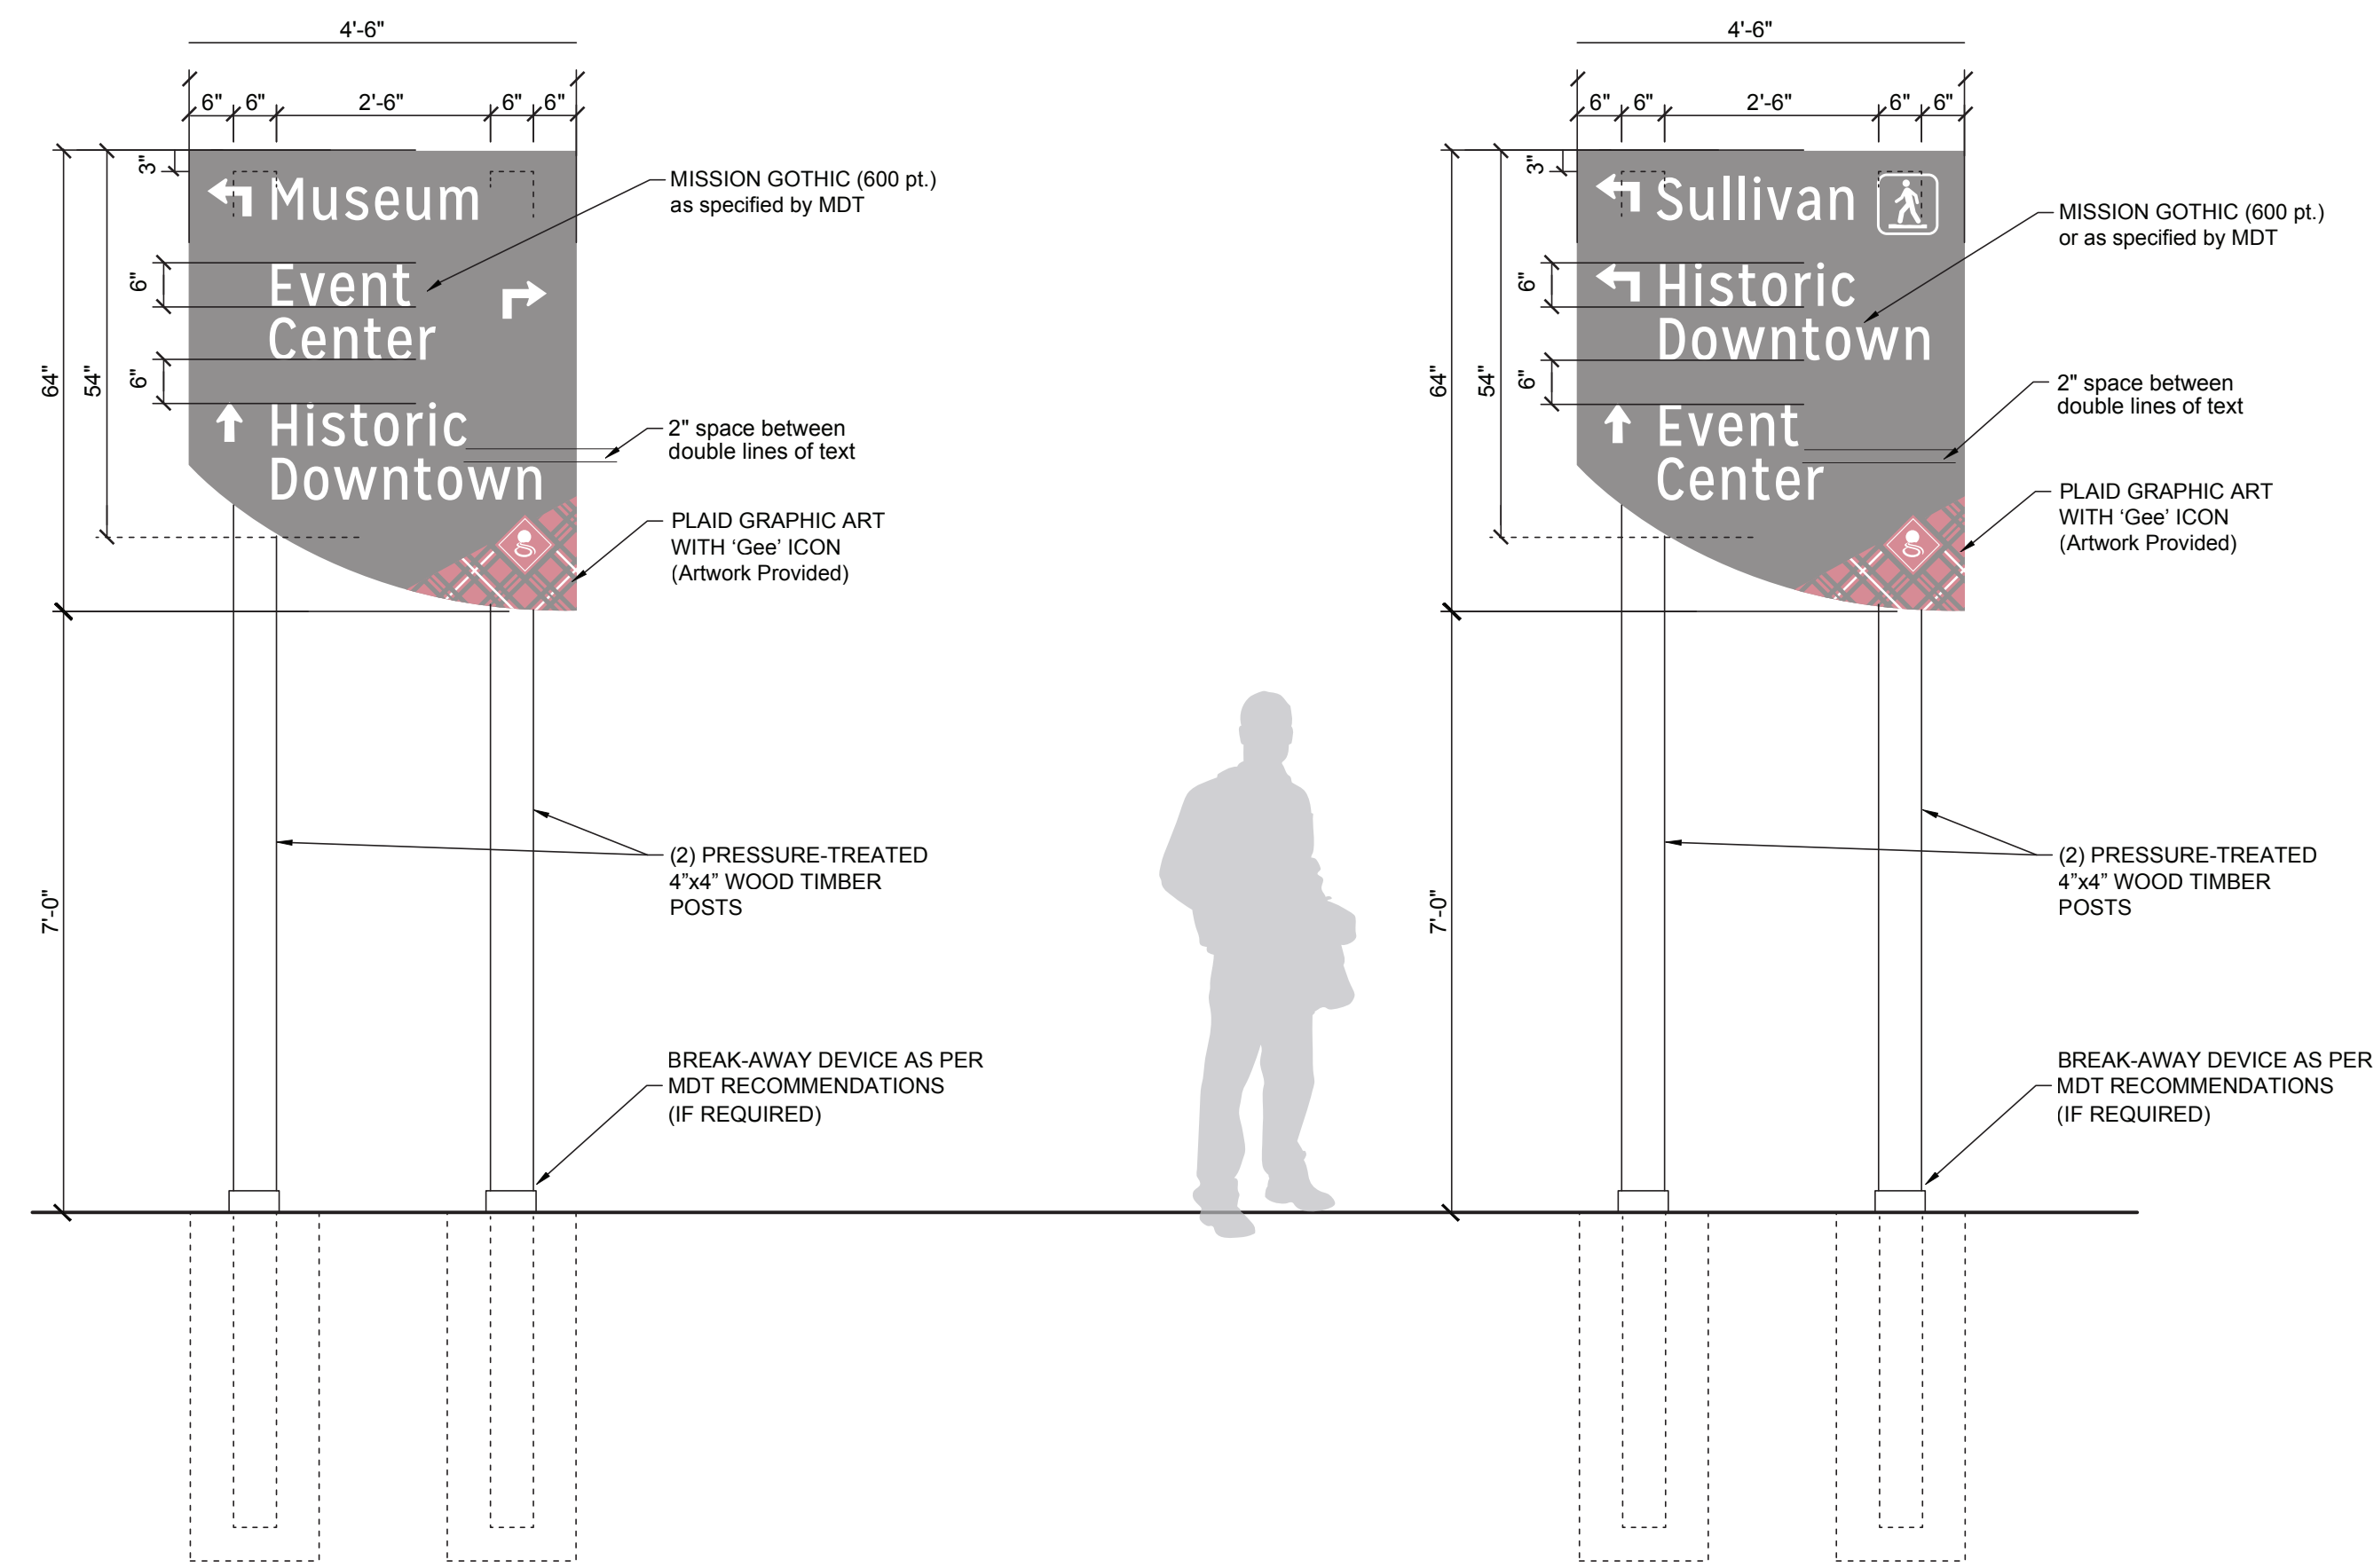

FRONT ELEVATION
TEXT WITH DIRECTIONAL ARROW - HWY2 WEST

- NOTES:
1. ALUMINUM PANEL SIGN SHEET THICKNESS TO BE 0.125" MIN.
2. MEASUREMENTS SHOULD BE FIELD VERIFIED.

LARGE ROADWAY DIRECTIONAL - 54" x 64"

1/2"=1'-0"

FRONT ELEVATION
TEXT WITH DIRECTIONAL ARROW - HWY2 EAST



GENERAL NOTES:
REFER TO THE 'SIGN SPECIFICATIONS' SECTION OF THE CITY OF GLASGOW WAYFINDING PLAN DOCUMENT (DATED JULY 2018) FOR FINISHES, MATERIALS AND FABRICATION SPECIFICATIONS FOR ALL SIGN TYPES INCLUDED HERE.